


Schiță cu dispunerea sectorului:

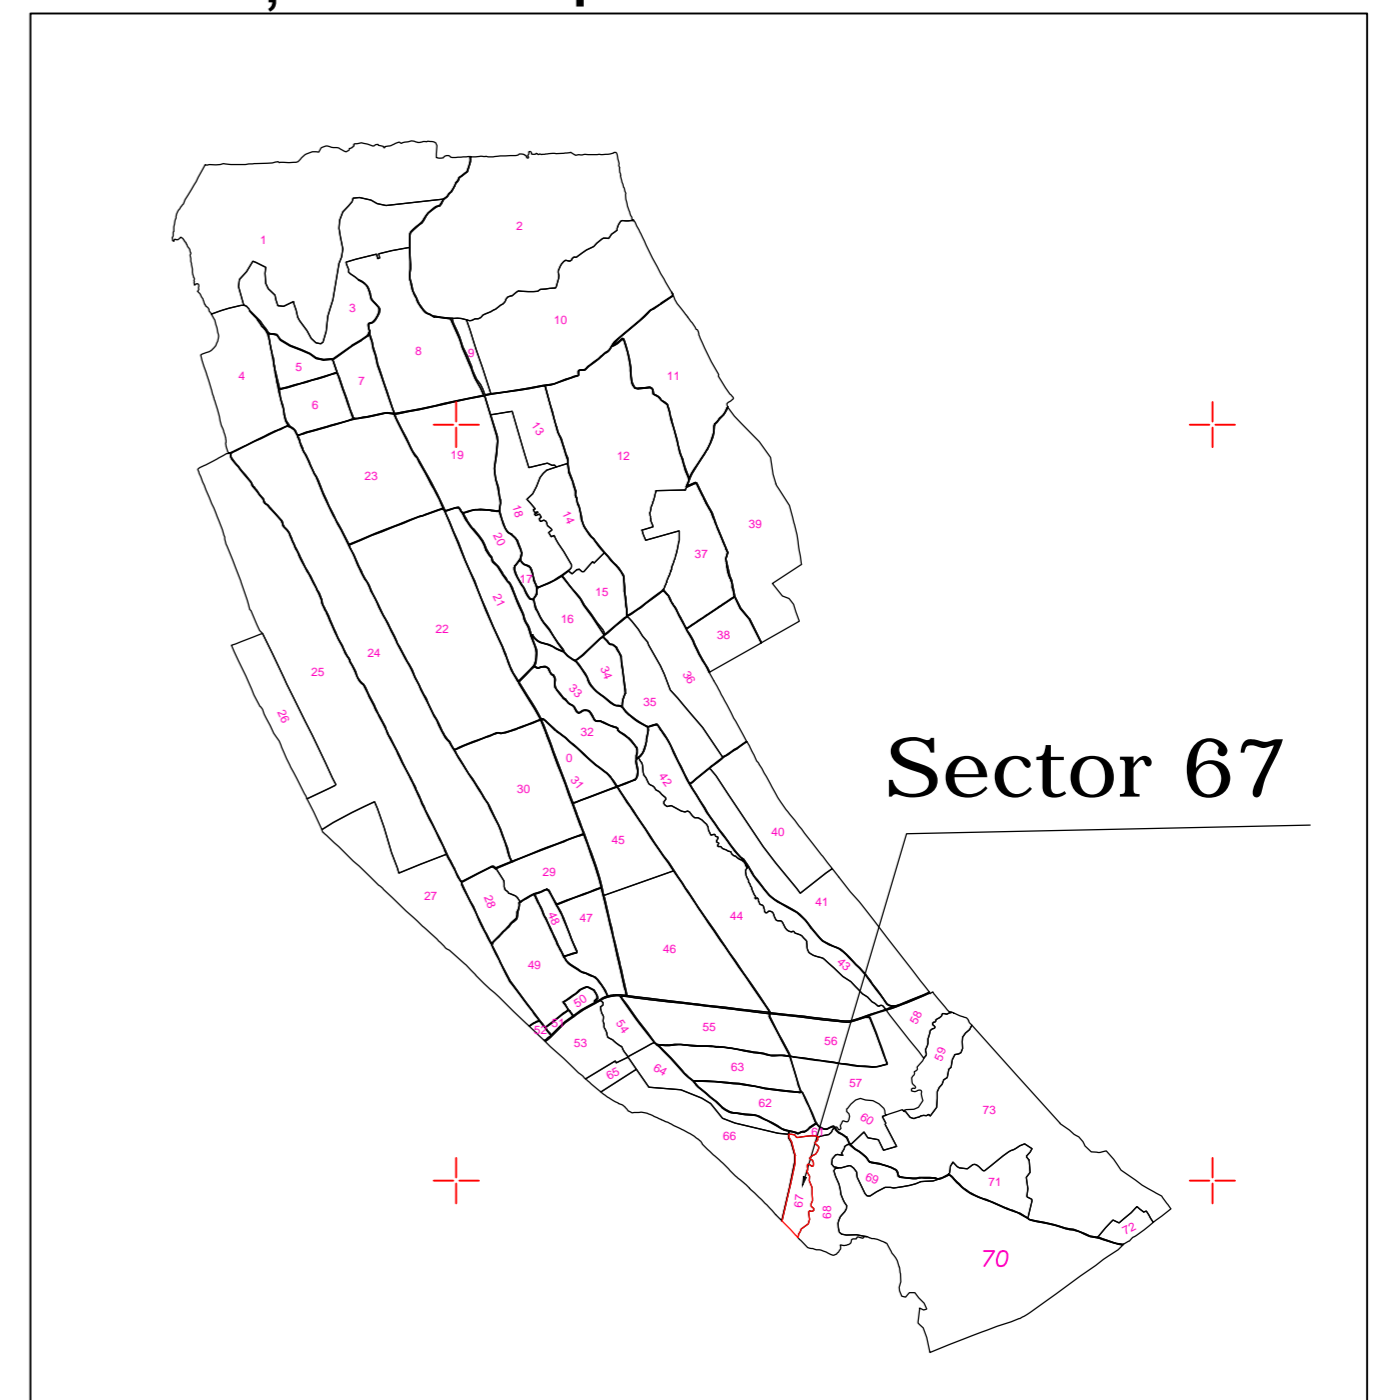

LEGENDA	
Numar Sector	●
Cod constructie	C1
ID imobil	15
Limita sector	—
Limita imobil	—
Hidrografie	—
Limita UAT	—
Limita intravilan	—
Limita tarla	—
Numar tarla	101
Numar postal	37B
Limita constructie	—

Executant: SC TOPOCLASS SOLUTION SRL  
Data: 28.05.2025

**PLAN CADASTRAL**  
UAT: Ruginoasa, județul: NEAMȚ  
UAU: Sect. cad. 67, planșa 1  
Scara 1:2000  
Sistem de proiecție: stereografic 1970  
Spre publicare

SC TOPOCLASS SOLUTION SRL  
Seria RO-B-J Nr. 2933/2024