




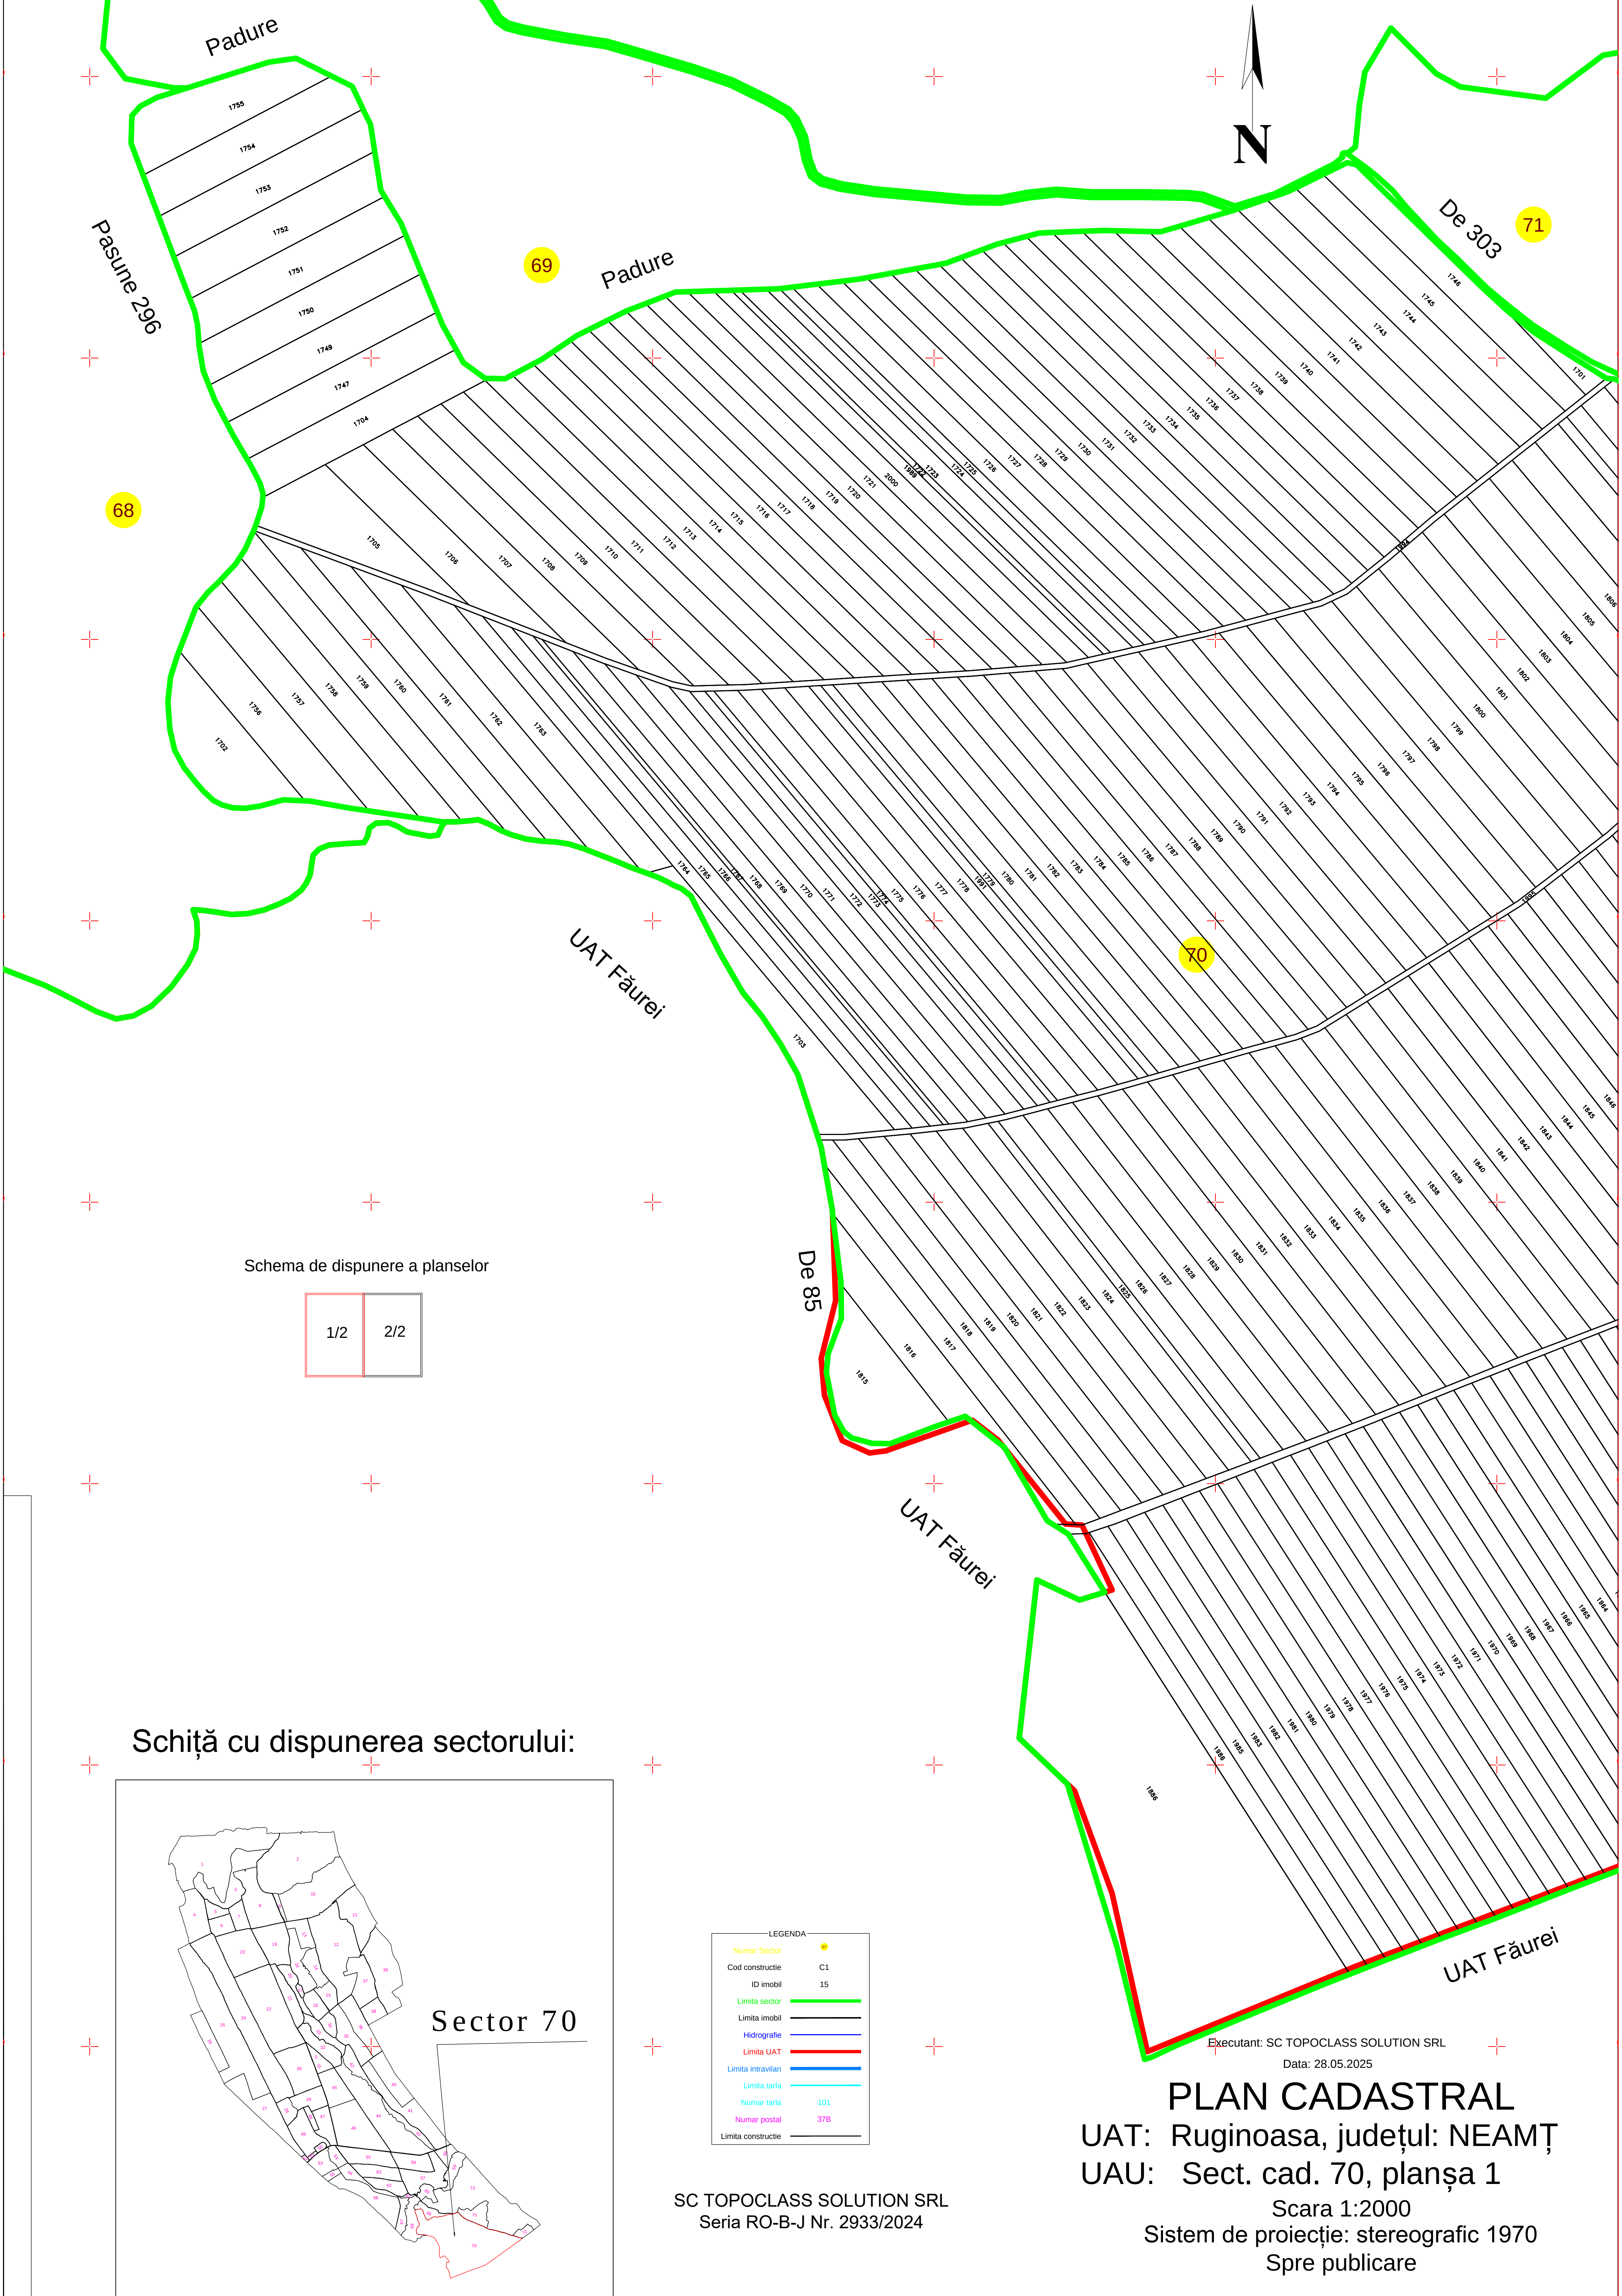

Schema de dispunere a planselor

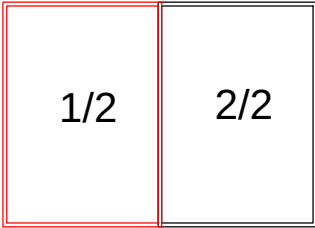

Schiță cu dispunerea sectorului:

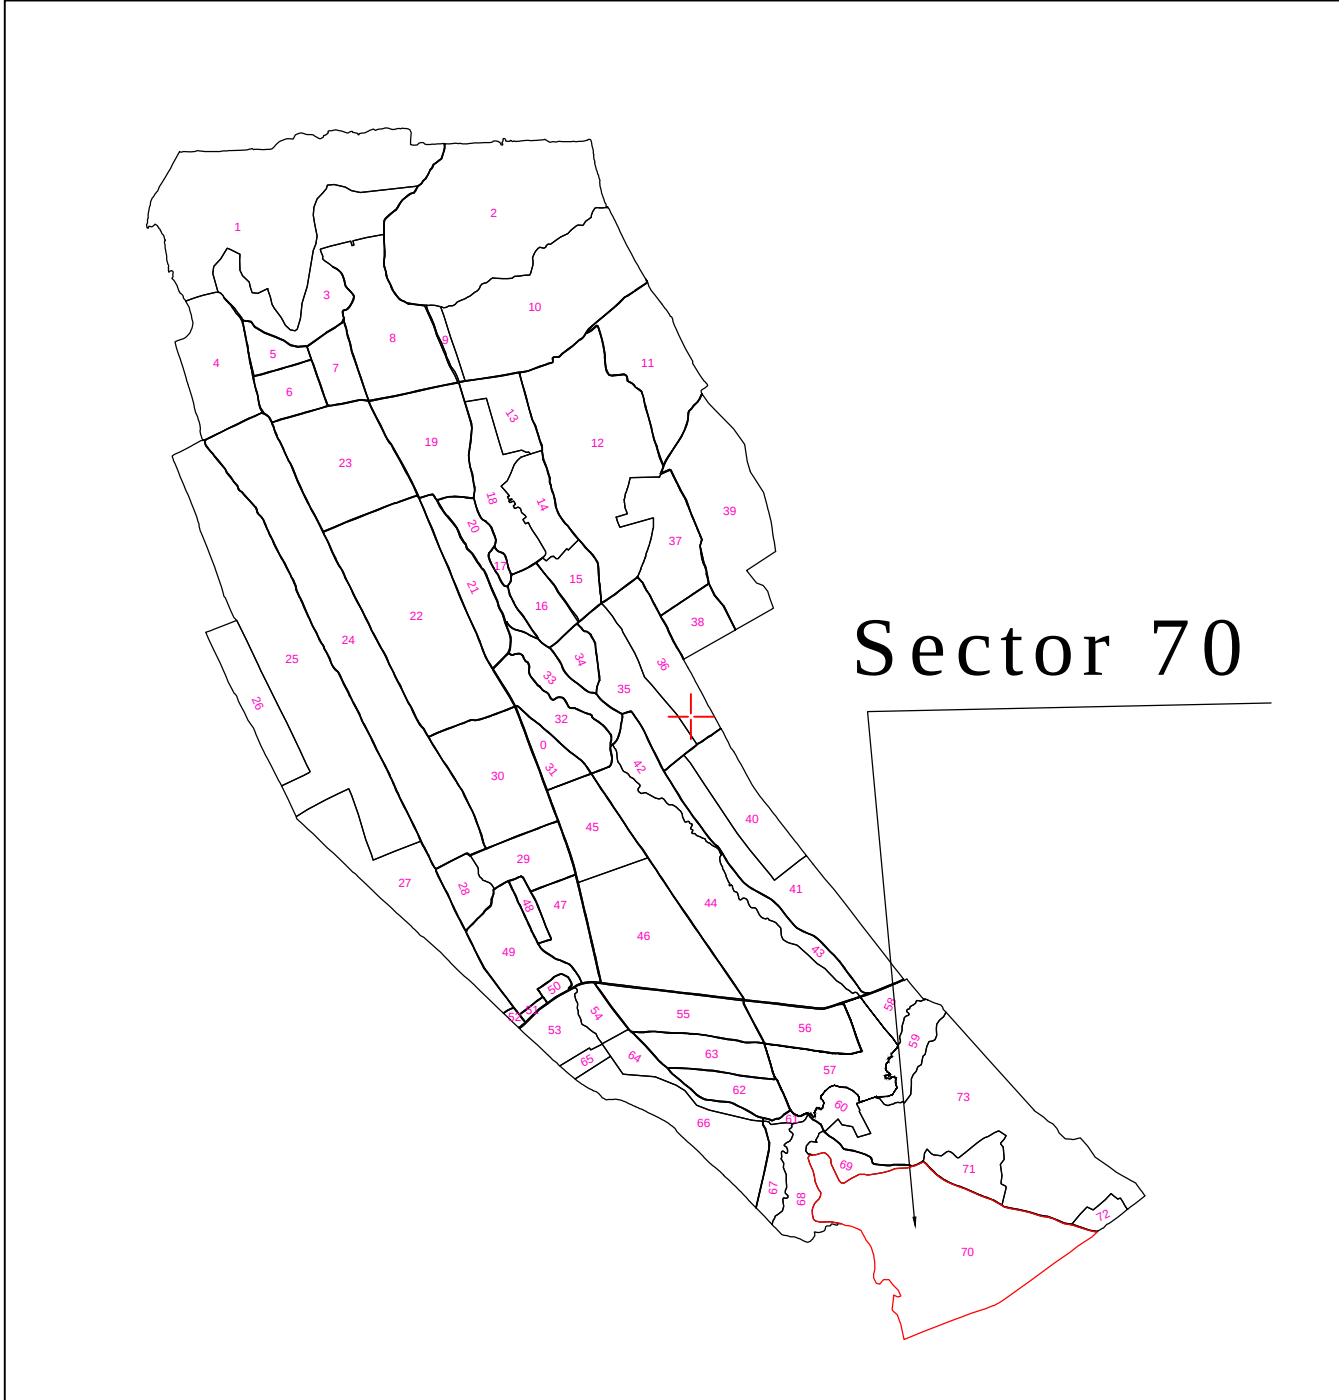

Sector 70

LEGENDA	
Numar Sector	●
Cod constructie	C1
ID imobil	15
Limita sector	—
Limita imobil	—
Hidrografie	—
Limita UAT	—
Limita intravilan	—
Limita tarla	—
Numar tarla	101
Numar postal	37B
Limita constructie	—

SC TOPOCLASS SOLUTION SRL
Seria RO-B-J Nr. 2933/2024

Executant: SC TOPOCLASS SOLUTION SRL
Data: 28.05.2025

PLAN CADASTRAL
UAT: Ruginoasa, județul: NEAMȚ
UAU: Sect. cad. 70, planșa 1
Scara 1:2000
Sistem de proiecție: stereografic 1970
Spre publicare