
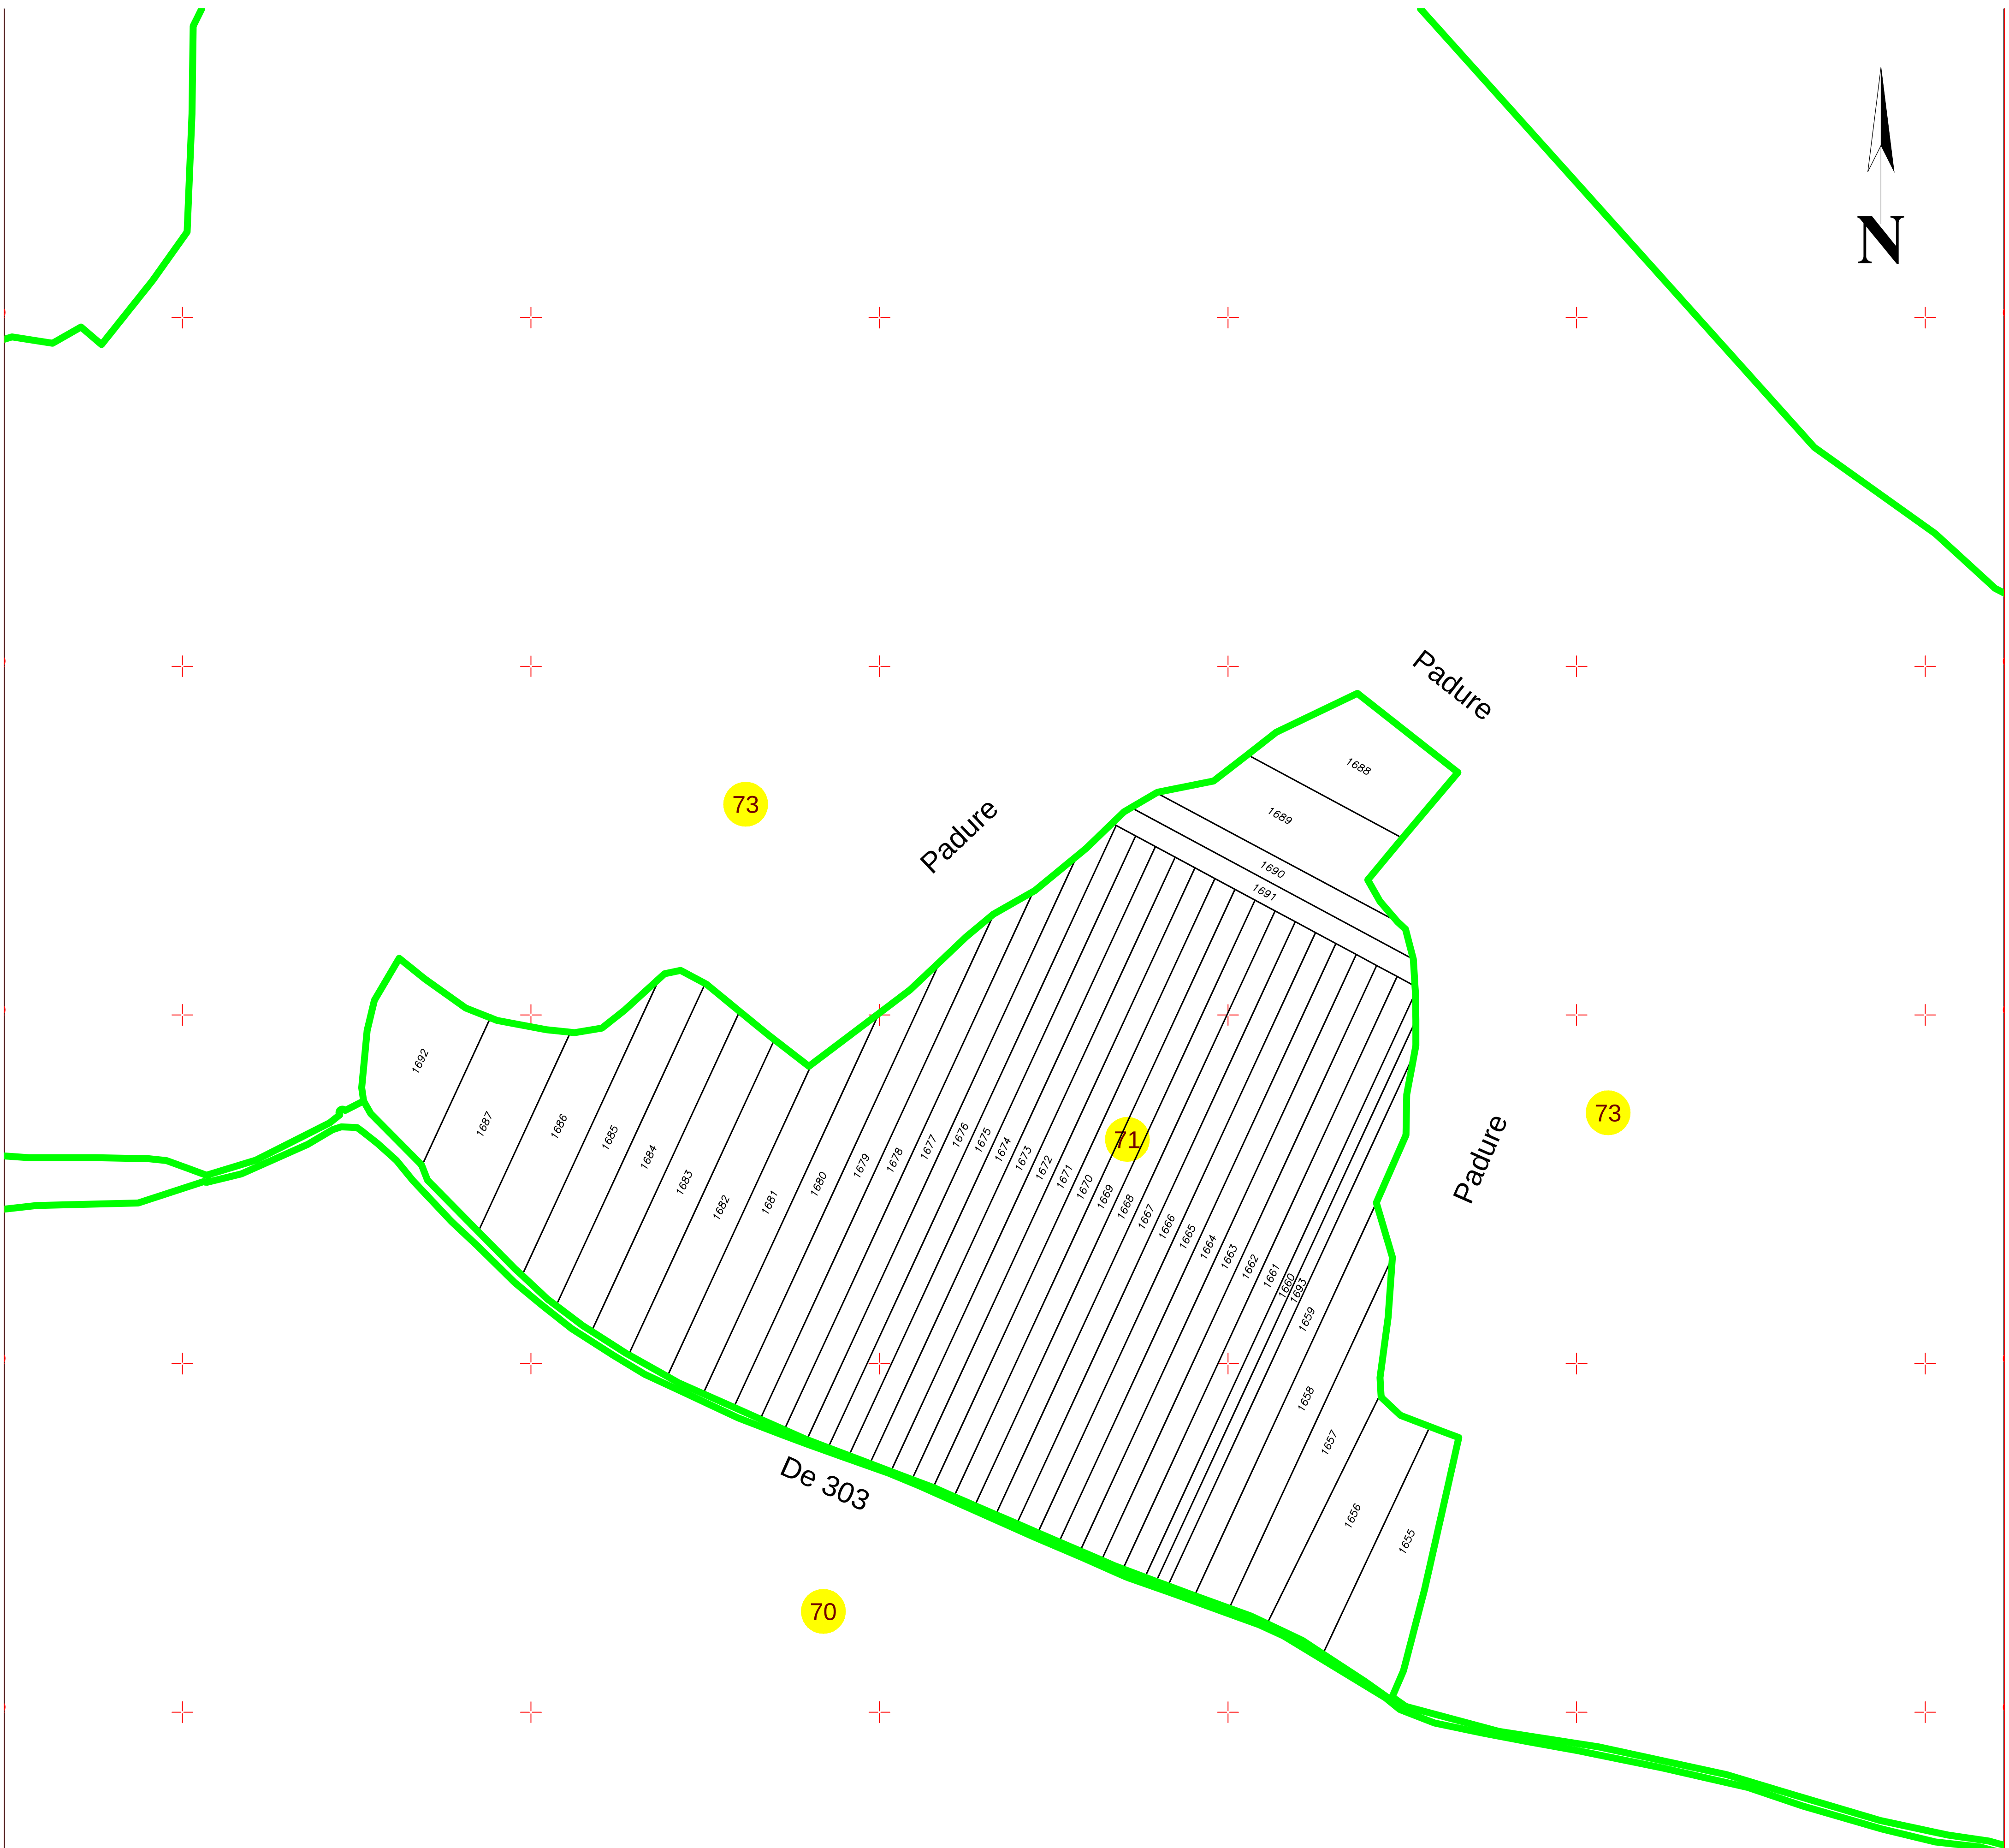


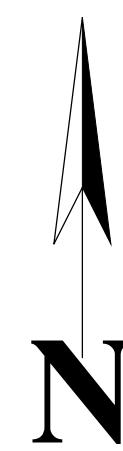

Executant: SC TOPOCLASS SOLUTION SRL  
Data: 28.05.2025

**PLAN CADASTRAL**  
UAT: Ruginoasa, județul: NEAMȚ  
UAU: Sect. cad. 71, planșa 1

Scara 1:2000  
Sistem de proiecție: stereografic 1970  
Spre publicare

| LEGENDA            |     |
|--------------------|-----|
| Numar Sector       | ●   |
| Cod constructie    | C1  |
| ID imobil          | 15  |
| Limita sector      | —   |
| Limita imobil      | —   |
| Hidrografie        | —   |
| Limita UAT         | —   |
| Limita intravilan  | —   |
| Limita tarla       | —   |
| Numar tarla        | 101 |
| Numar postal       | 37B |
| Limita constructie | —   |

SC TOPOCLASS SOLUTION SRL  
Seria RO-B-J Nr. 2933/2024

Schiță cu dispunerea sectorului:

